


Garden Unit Option 1 - One to two bedroom (study becomes extra bedroom) unit  
Ground Floor Plan  
1:50



Garden Unit Option 2 + 3 - Two types of one bedroom units  
Ground Floor Plan  
1:50

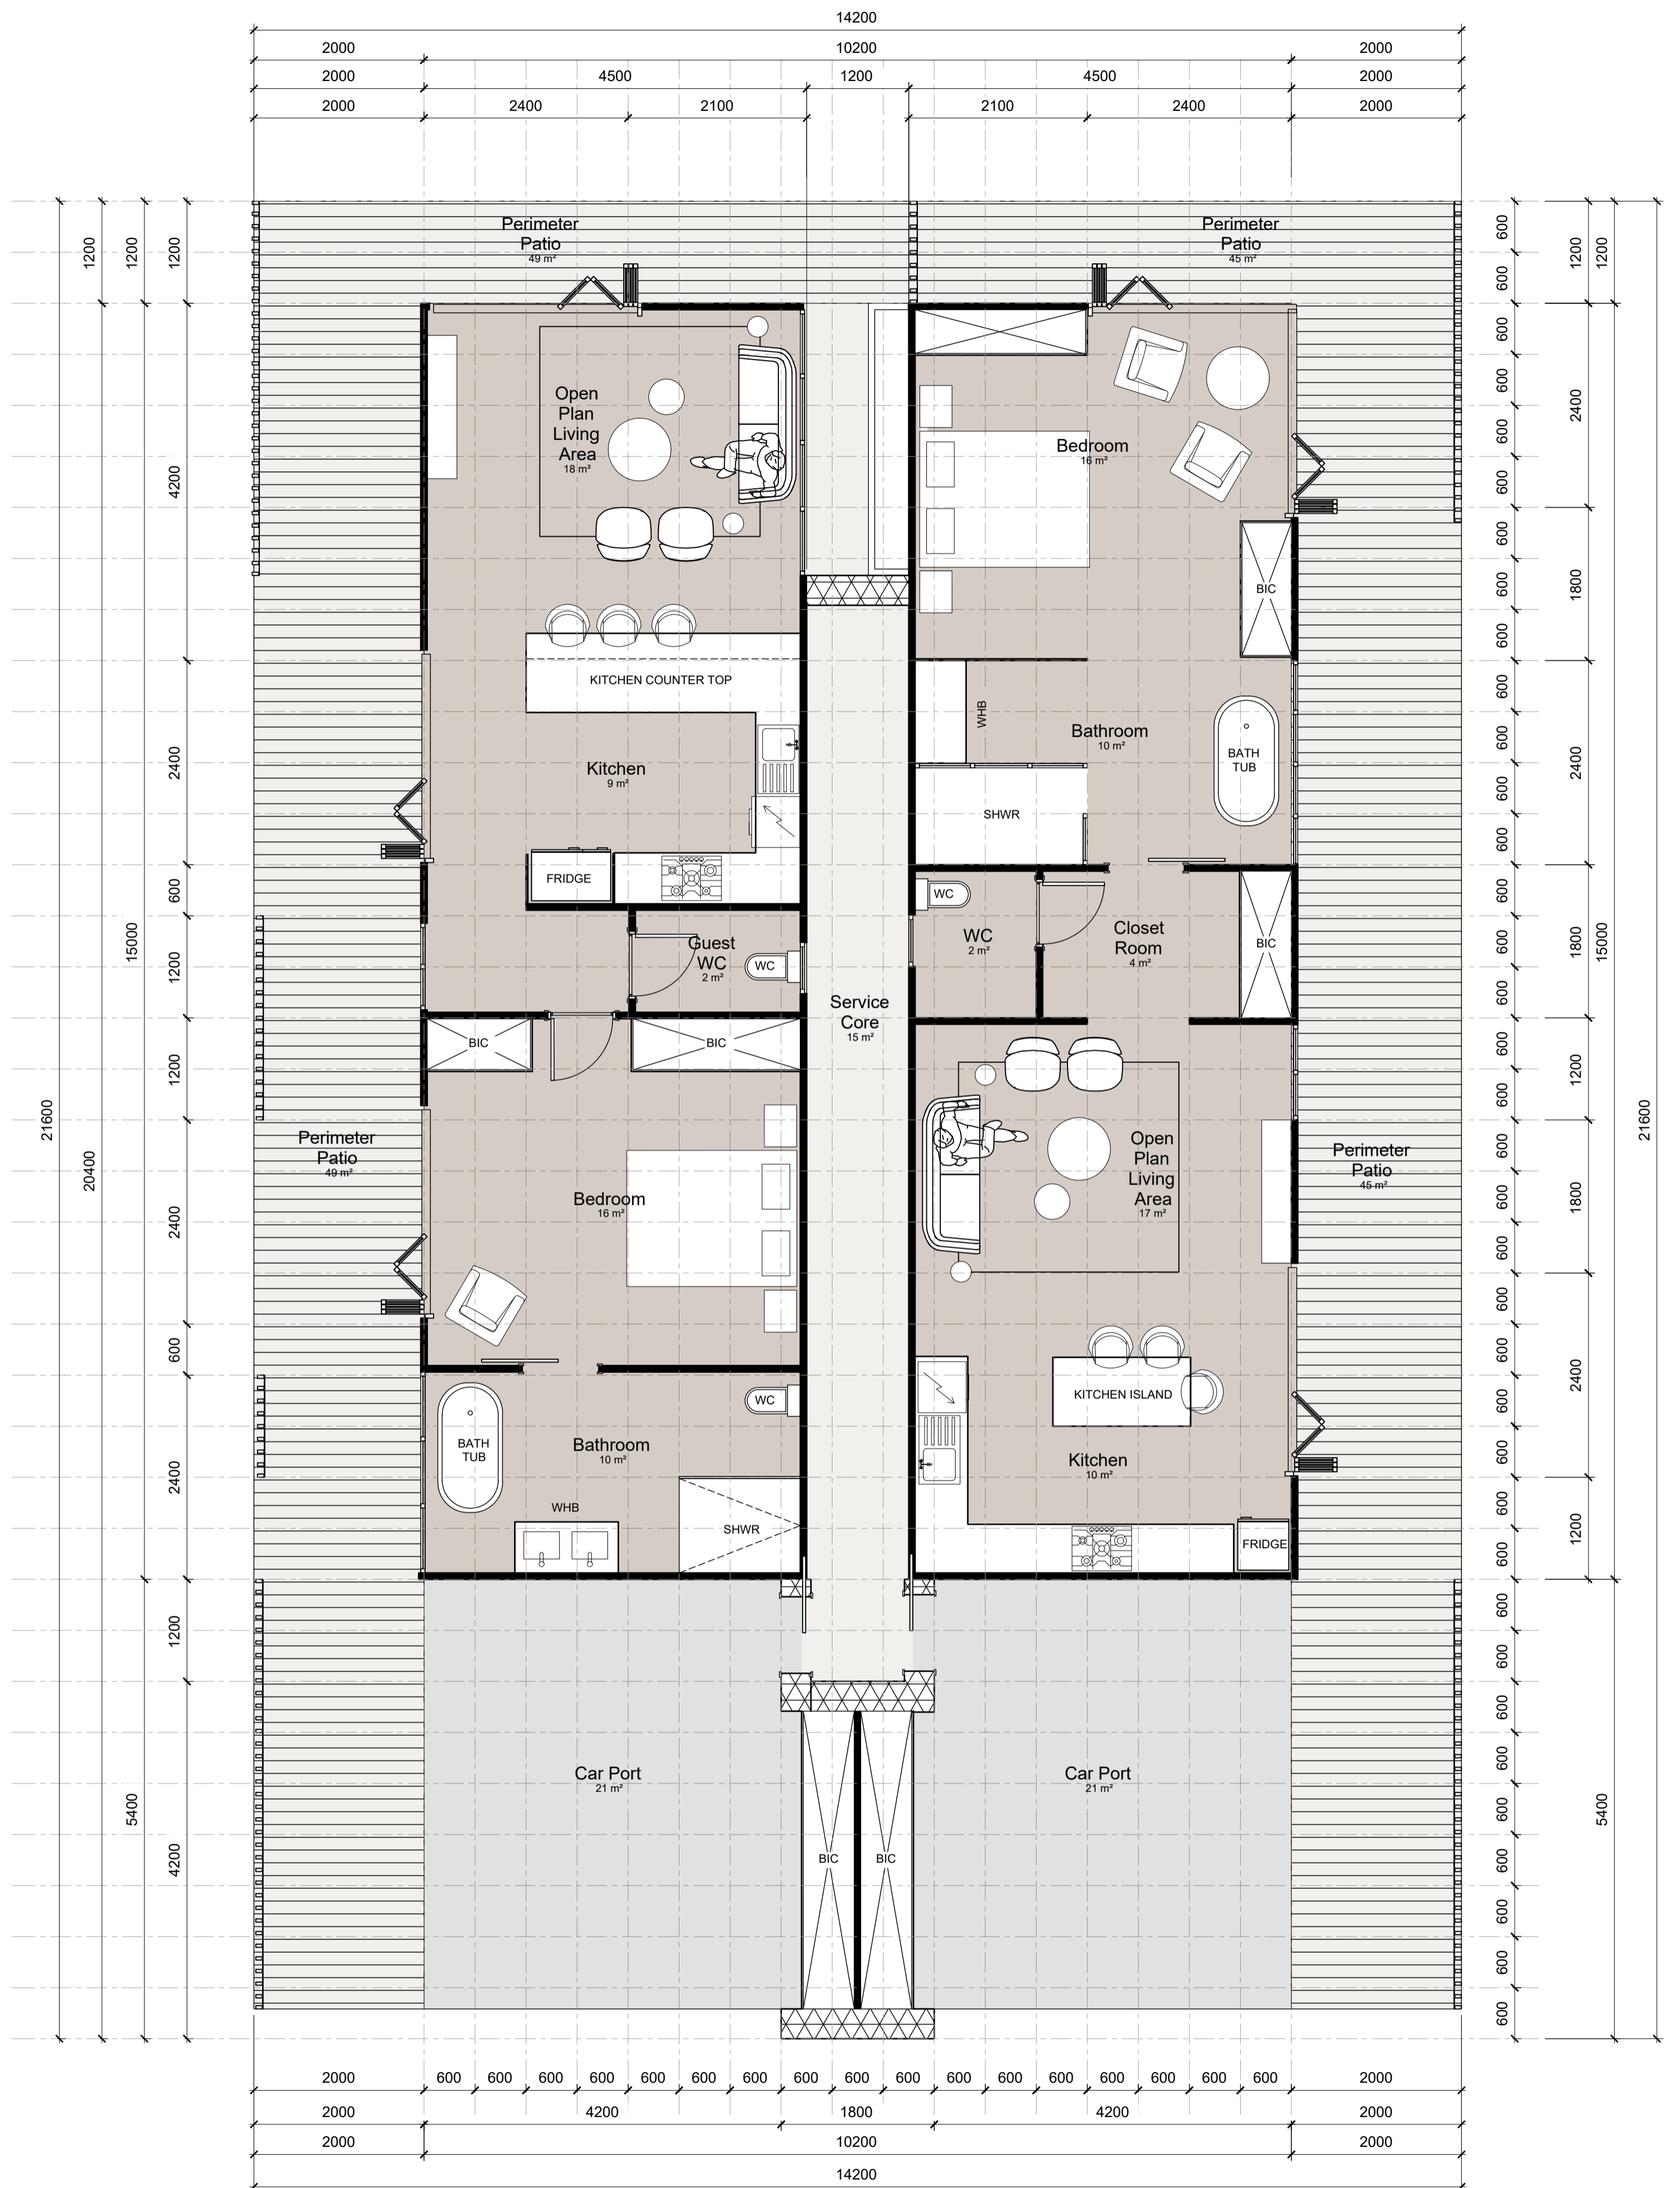